


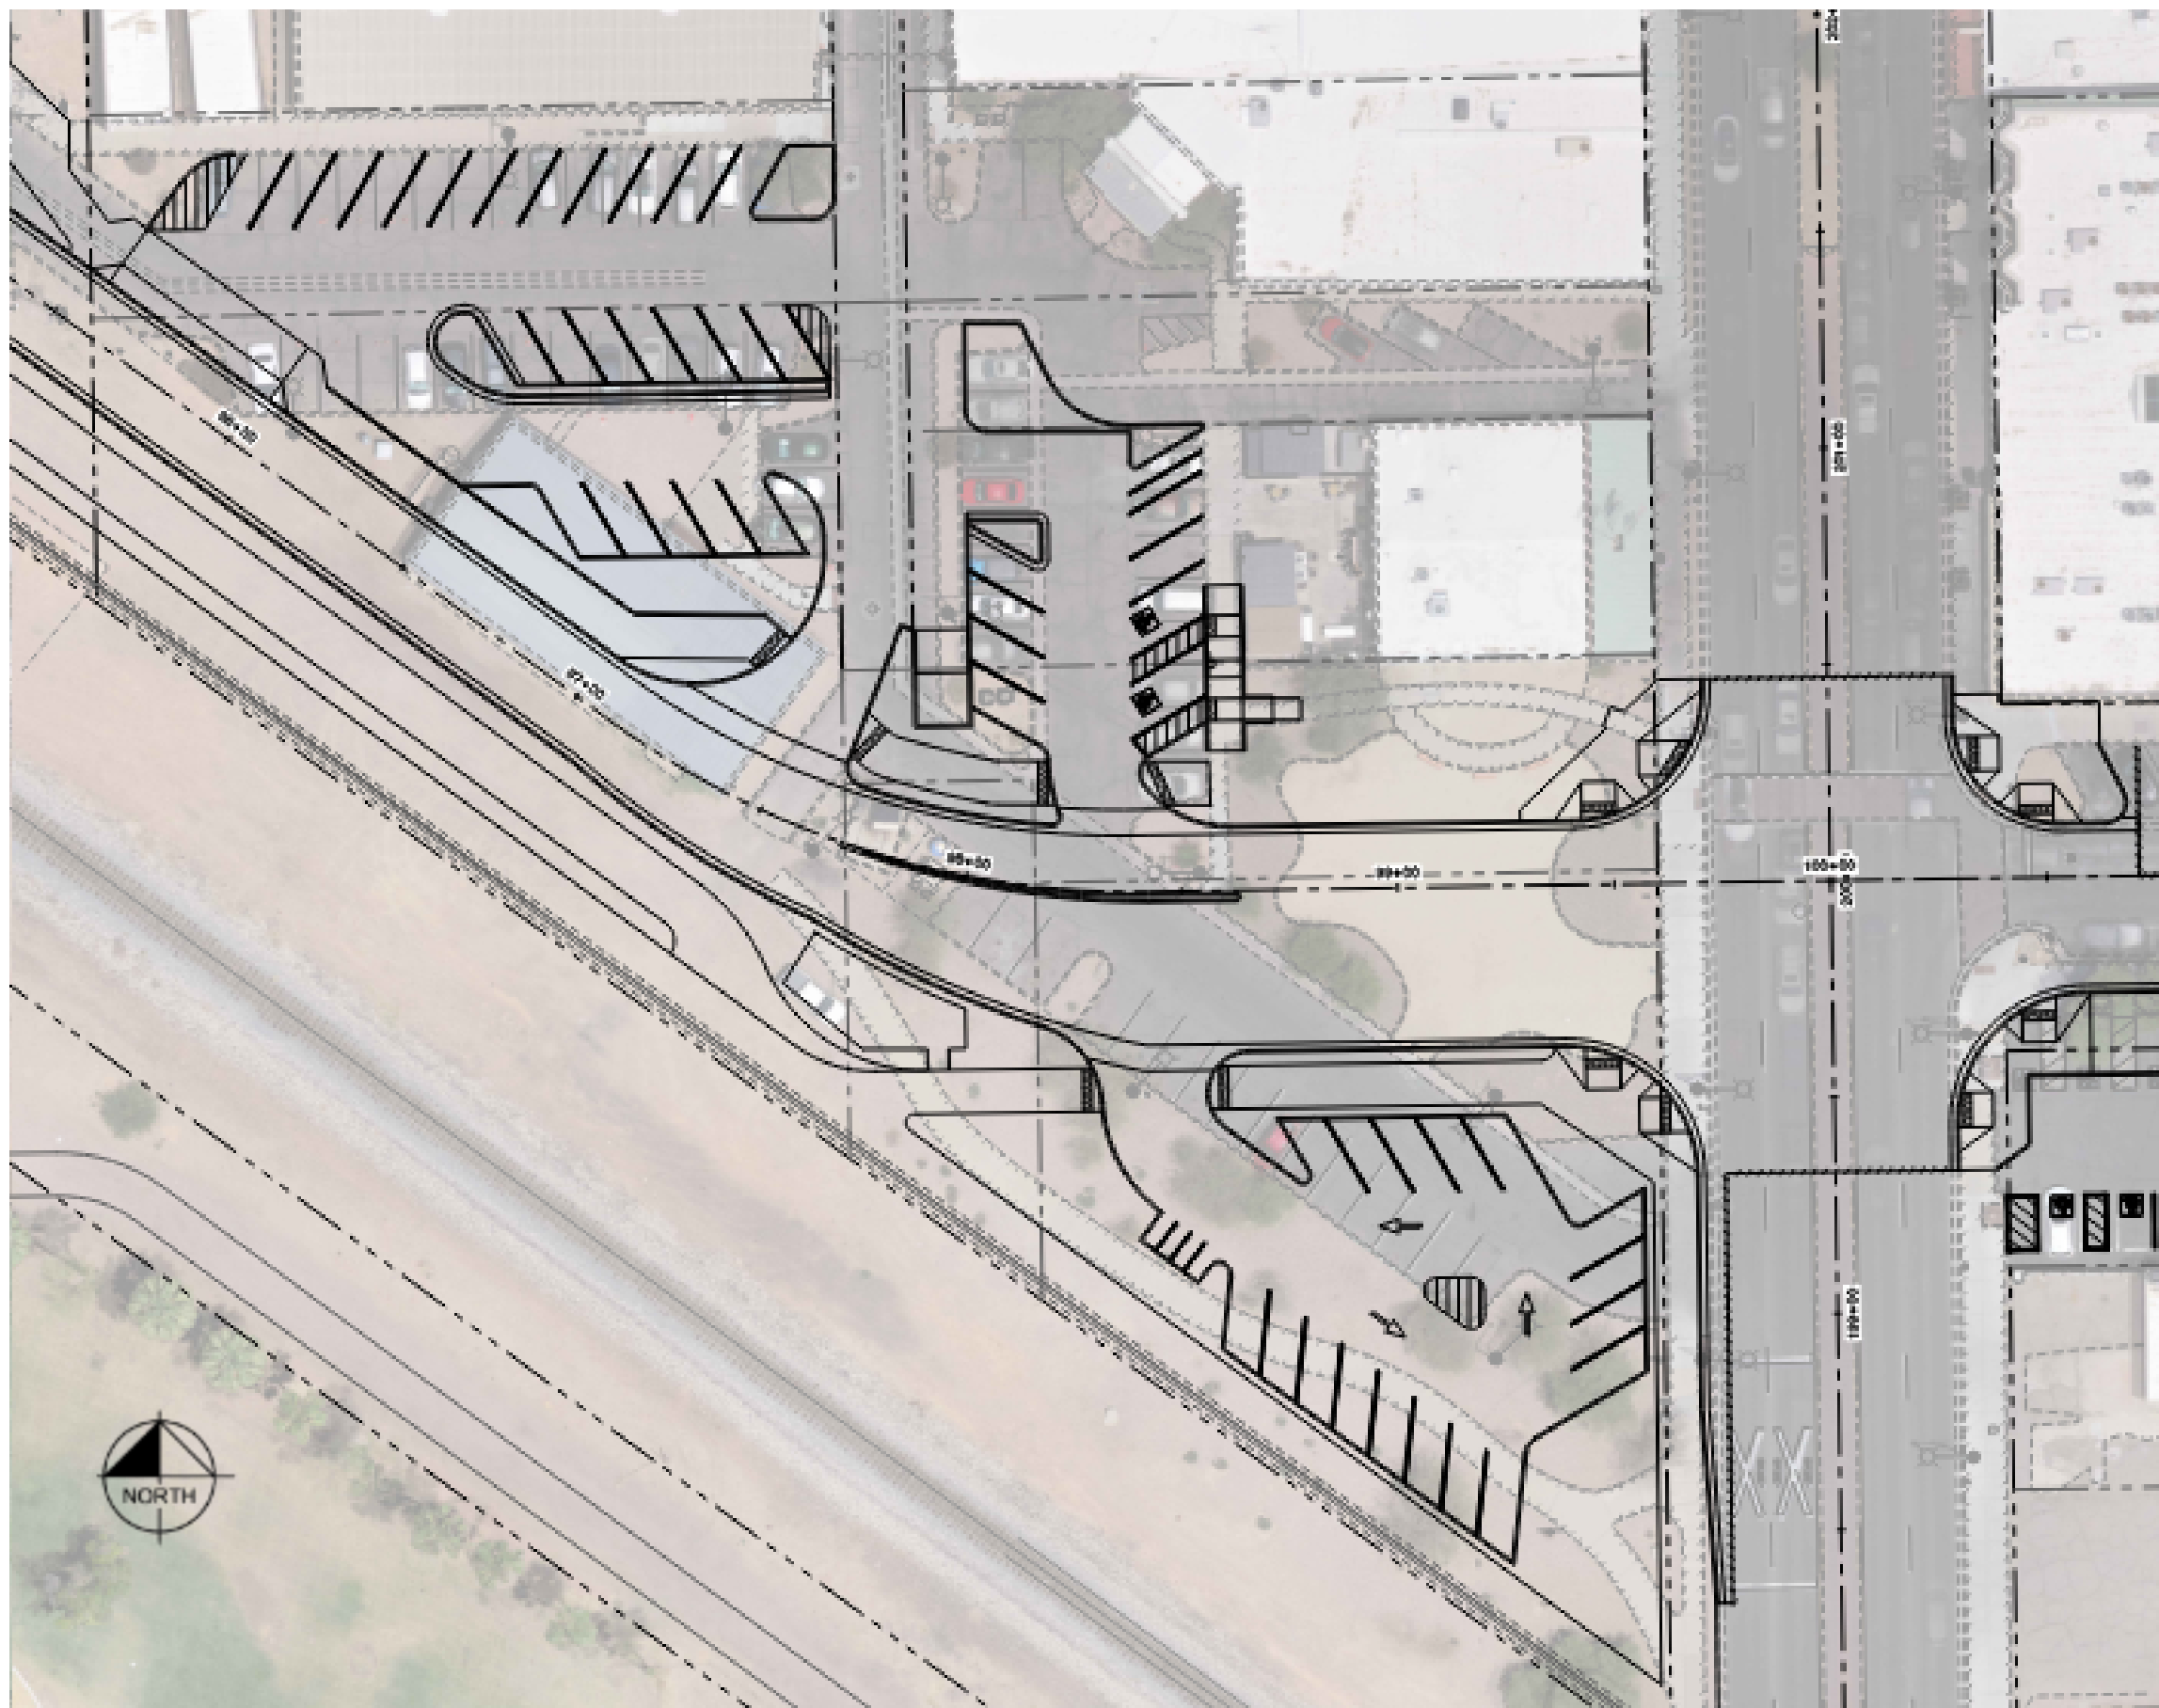

Proposed Conditions

6 Parking Stalls


2 ADA Stalls

2 Motorcycle Stalls

Access to 17 Shared use Stalls


Access to 4 Motorcycle Stalls

This exhibit is for discussion purposes only. All future conditions are proposed and presented in draft format as part of the 30% Design Concept.

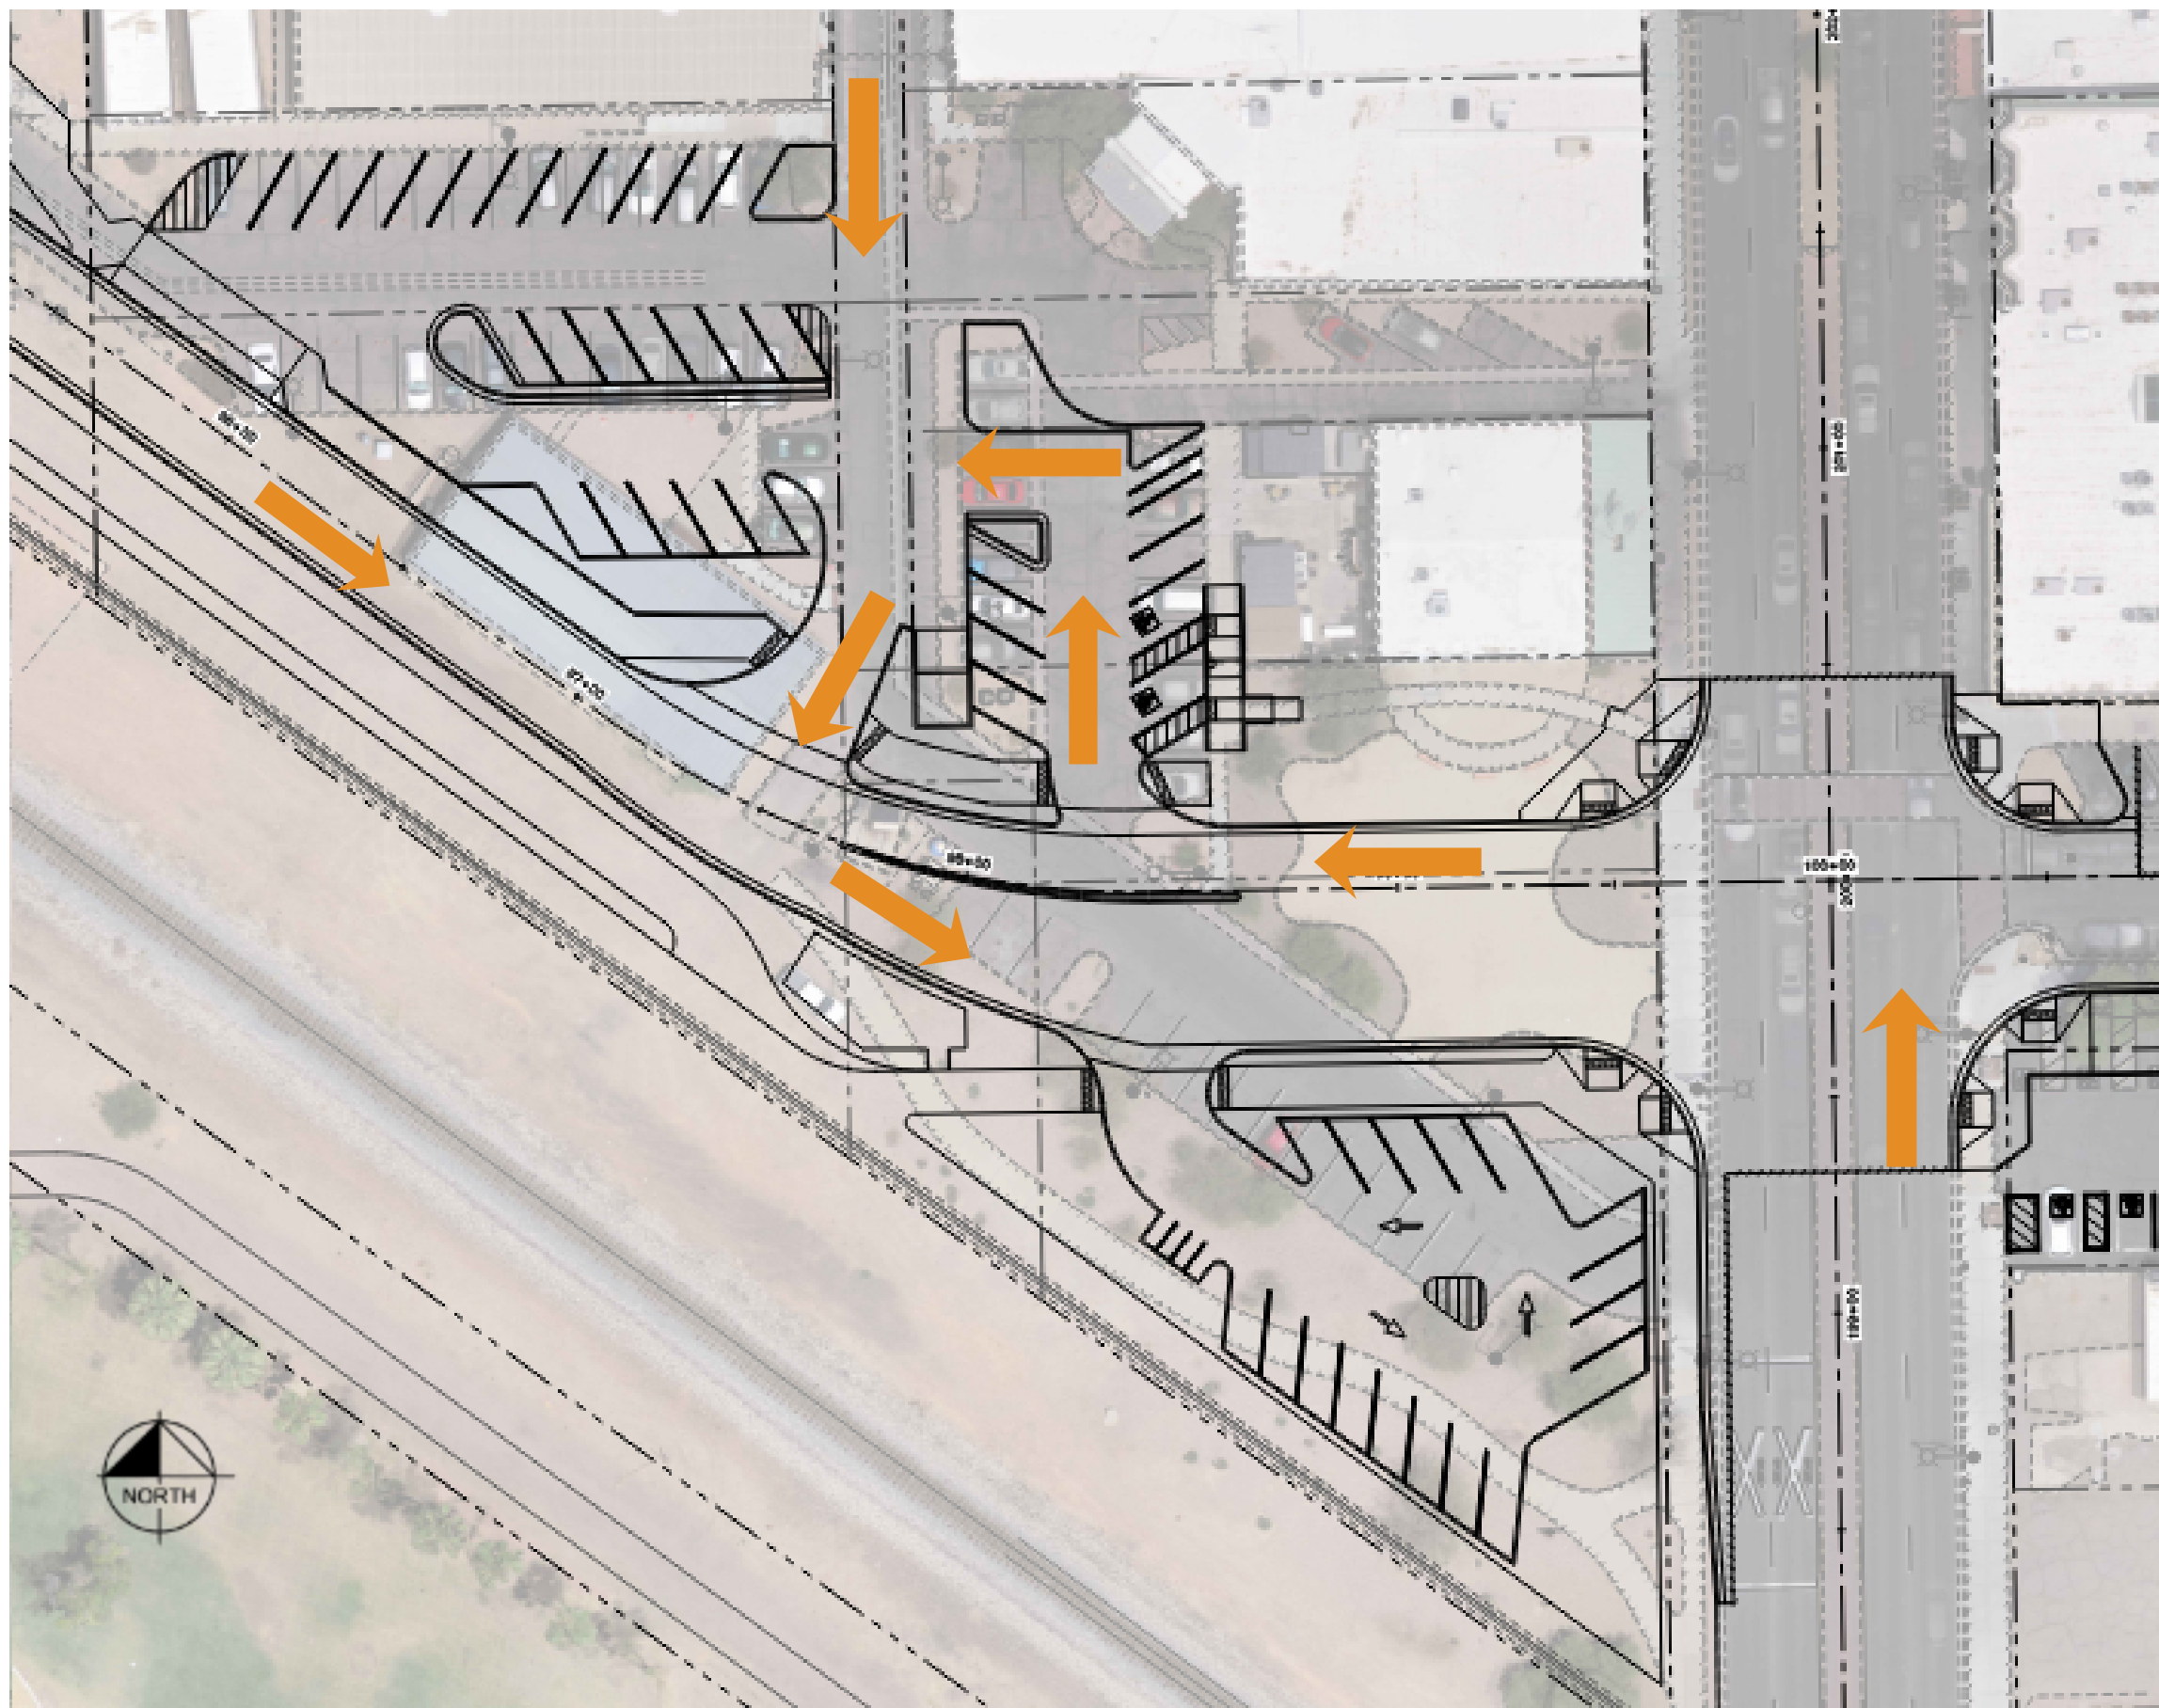

Traffic Movements

This exhibit is for discussion purposes only. All future conditions are proposed and presented in draft format as part of the 30% Design Concept.

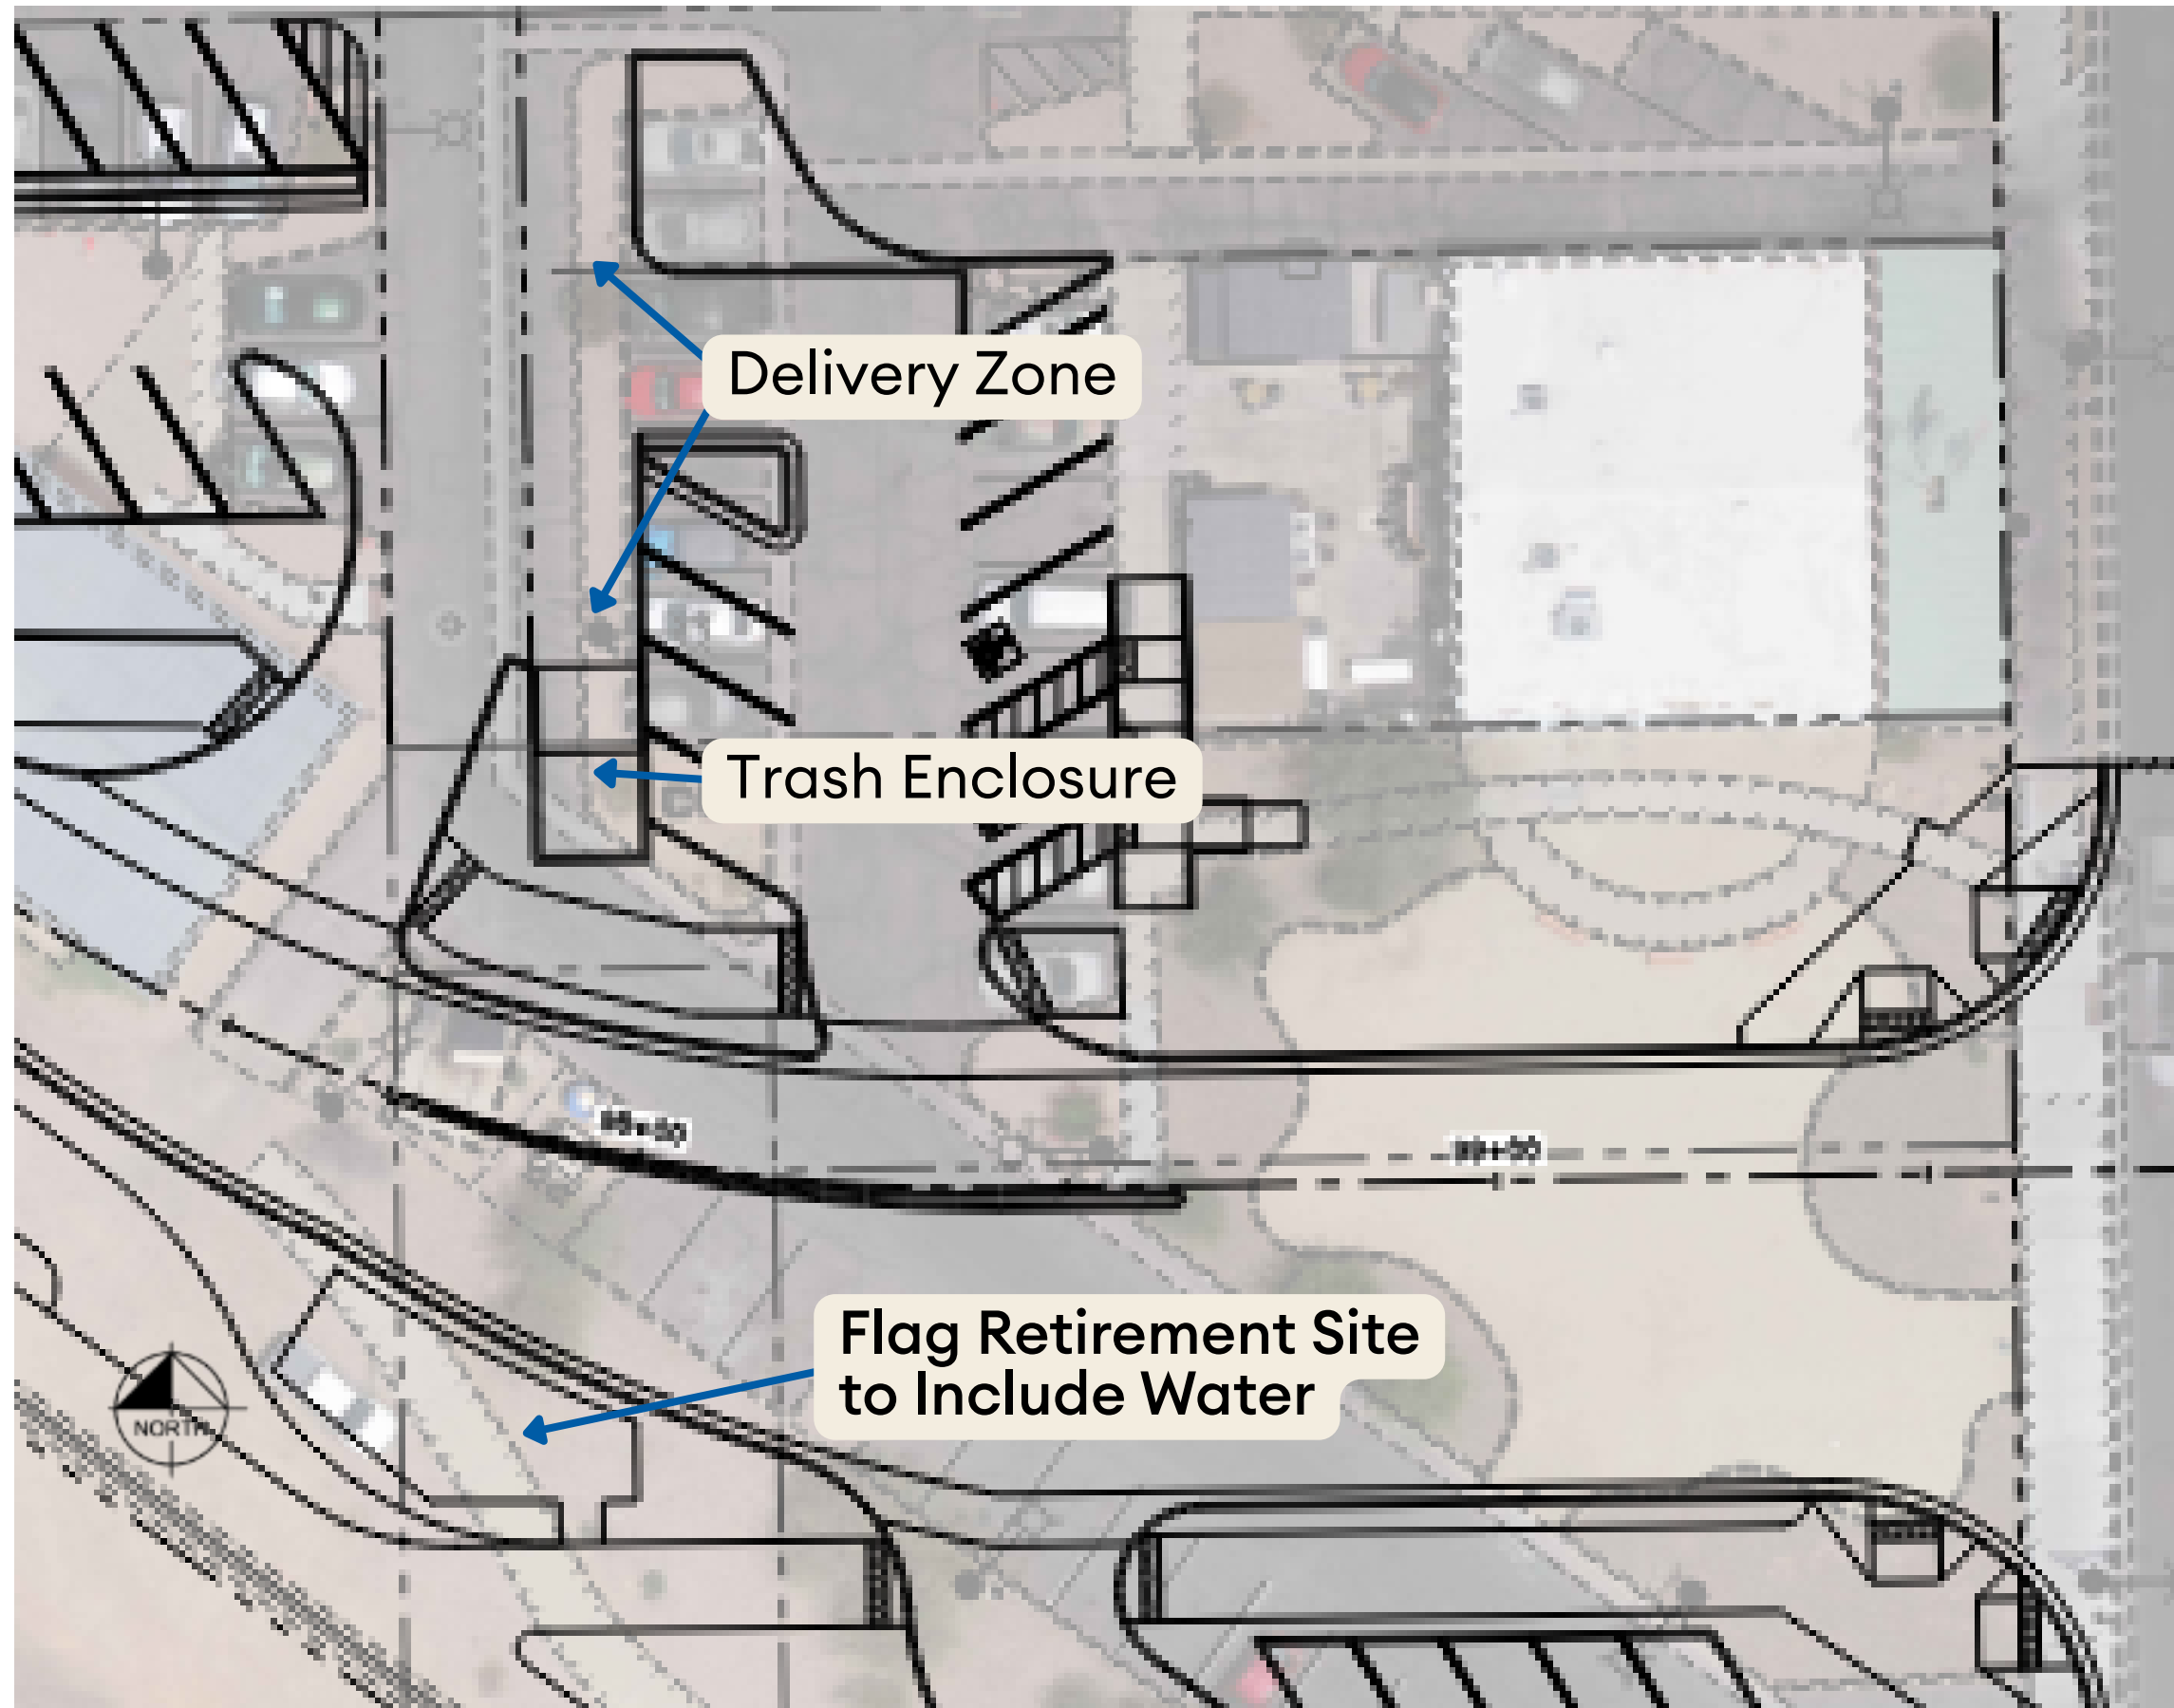

Flag Retirement Trash Enclosure Delivery Location

This exhibit is for discussion purposes only. All future conditions are proposed and presented in draft format as part of the 30% Design Concept.